


Cash
MITTAL ASSOCIATES
 ARCHITECTS ENGINEERS
 INTERIOR DESIGNERS
 ND-18, Pitam Pura, Delhi-110088
 Telephone No. 011-27216078

GROUND FLOOR PLAN


B.S.INTERNATIONAL SCHOOL,NEW DELHI
 ON PLOT NO. 26 DALIP VIHAR NEELOTHI EXT.
 BELONGING TO SHRI DALIP SINGH EDUCATIONAL
 AND WELFARE SOCIETY

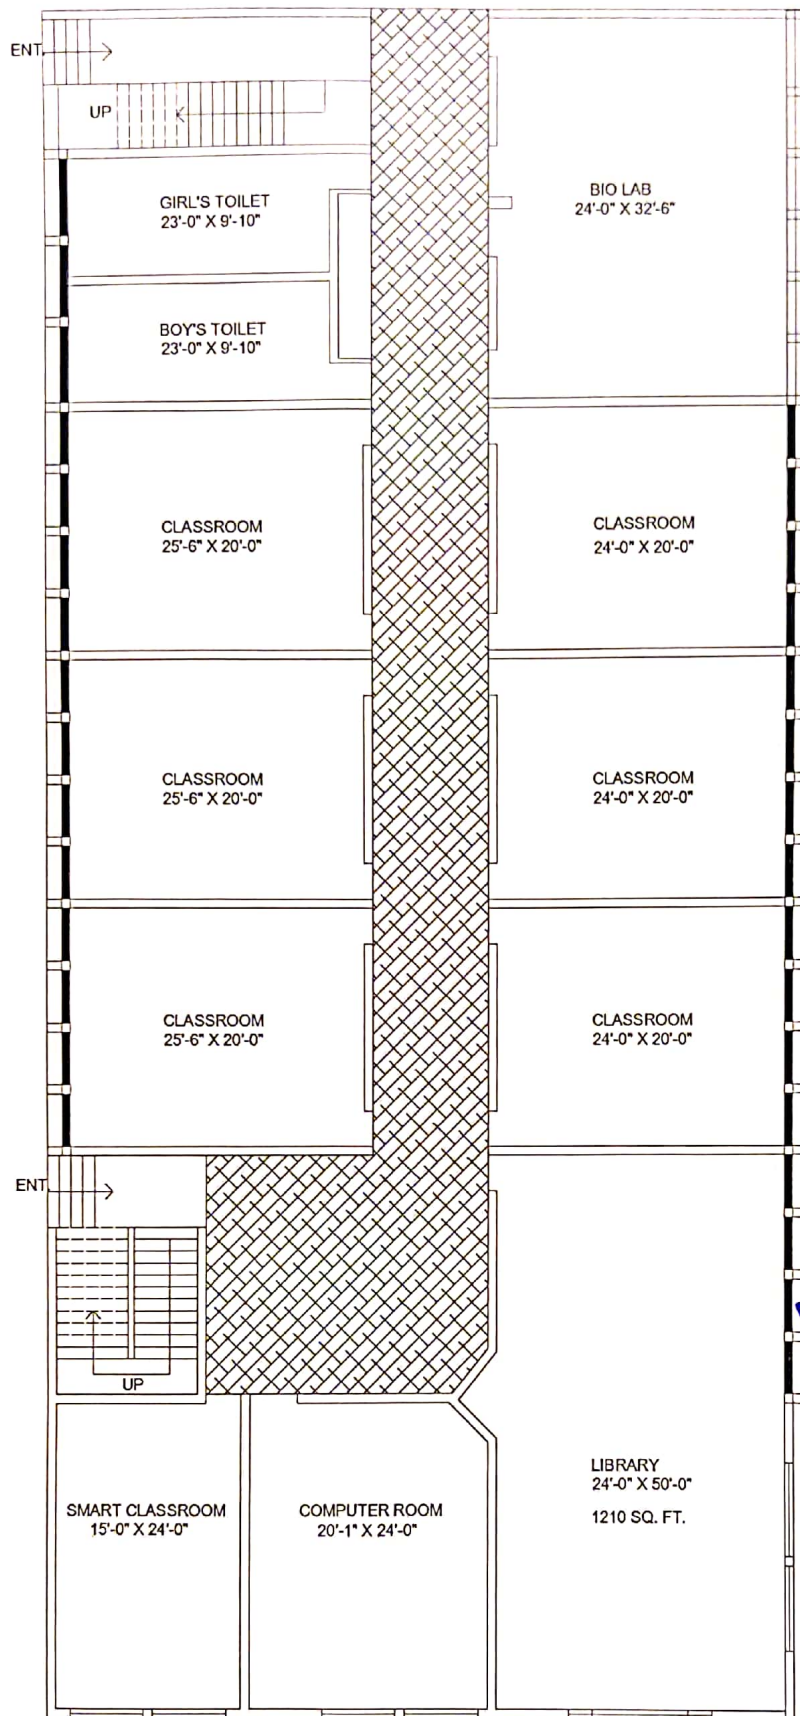


MITTAL ASSOCIATES
 ARCHITECTS/ENGINEERS
 INTERIOR DESIGNERS
 Plot No. 19, Pitam Pura, Delhi-110086
 Telephone No. 011-26153700

FIRST FLOOR PLAN

B.S.INTERNATIONAL SCHOOL,NEW DELHI
 ON PLOT NO. 26 DALIP VIHAR NEELOTHI EXT.
 BELONGING TO SHRI DALIP SINGH EDUCATIONAL
 AND WELFARE SOCIETY

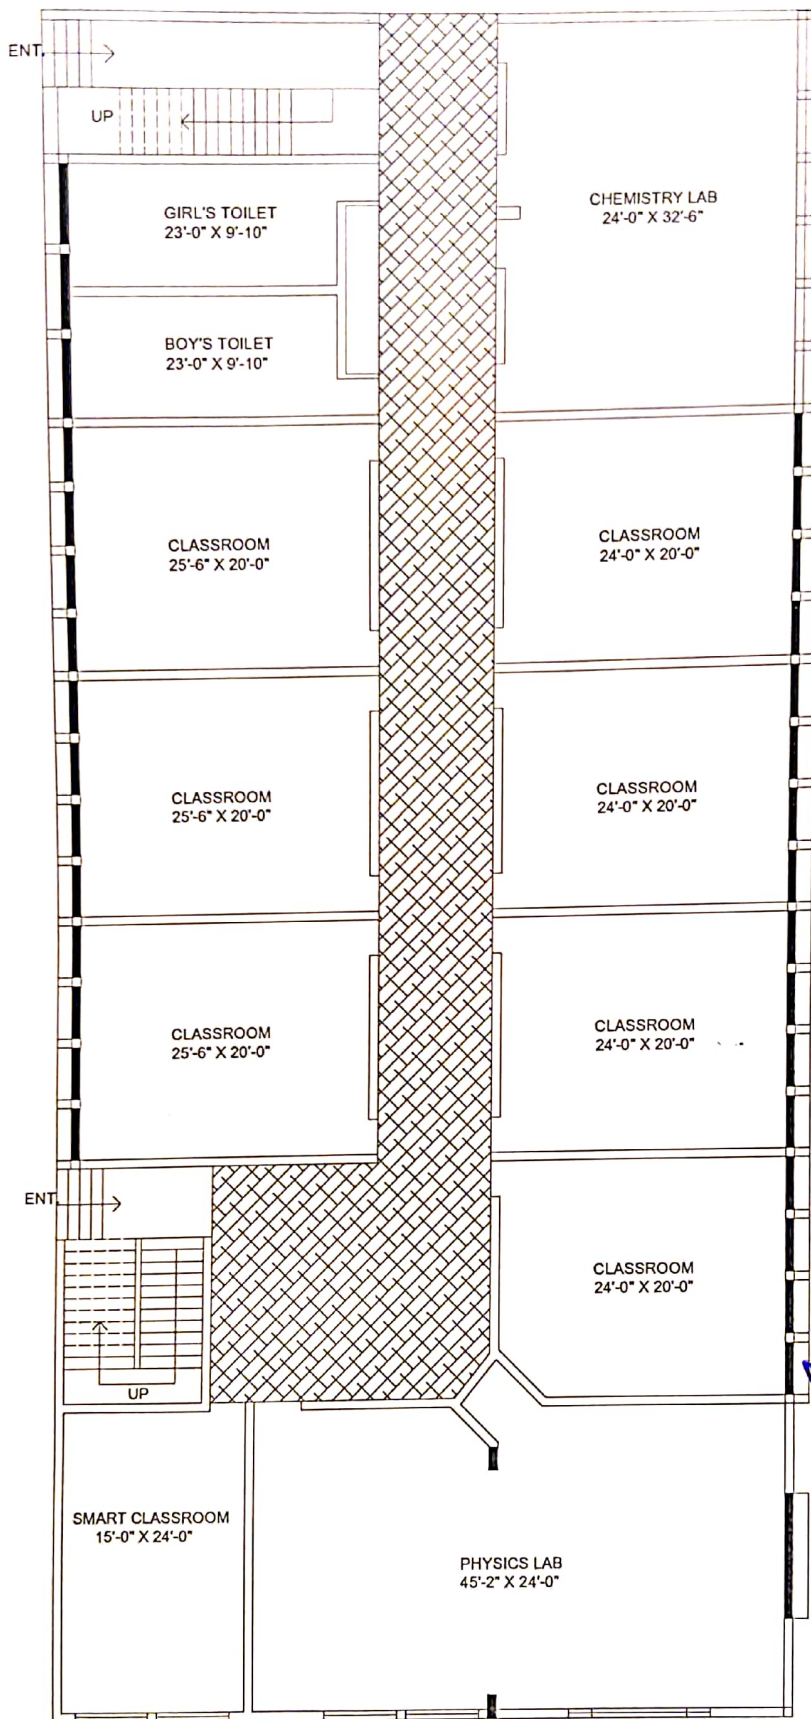


MITTAL ASSOCIATES
 ARCHITECTS ENGINEERS
 INTERIOR DESIGNERS
 ND-18, Pitam Pura, Delhi-110088
 Telephone No. 011-27315978

SECOND FLOOR PLAN
B.S.INTERNATIONAL SCHOOL,NEW DELHI
ON PLOT NO. 26 DALIP VIHAR NEELOTHI EXT.
BELONGING TO SHRI DALIP SINGH EDUCATIONAL
AND WELFARE SOCIETY